


# 'A'ala Park | Concept Plan

## Community Participatory Proof-of-Concept Design



# 'A'ala Park | Concept Design Zones

## Community Participatory Proof-of-Concept Design

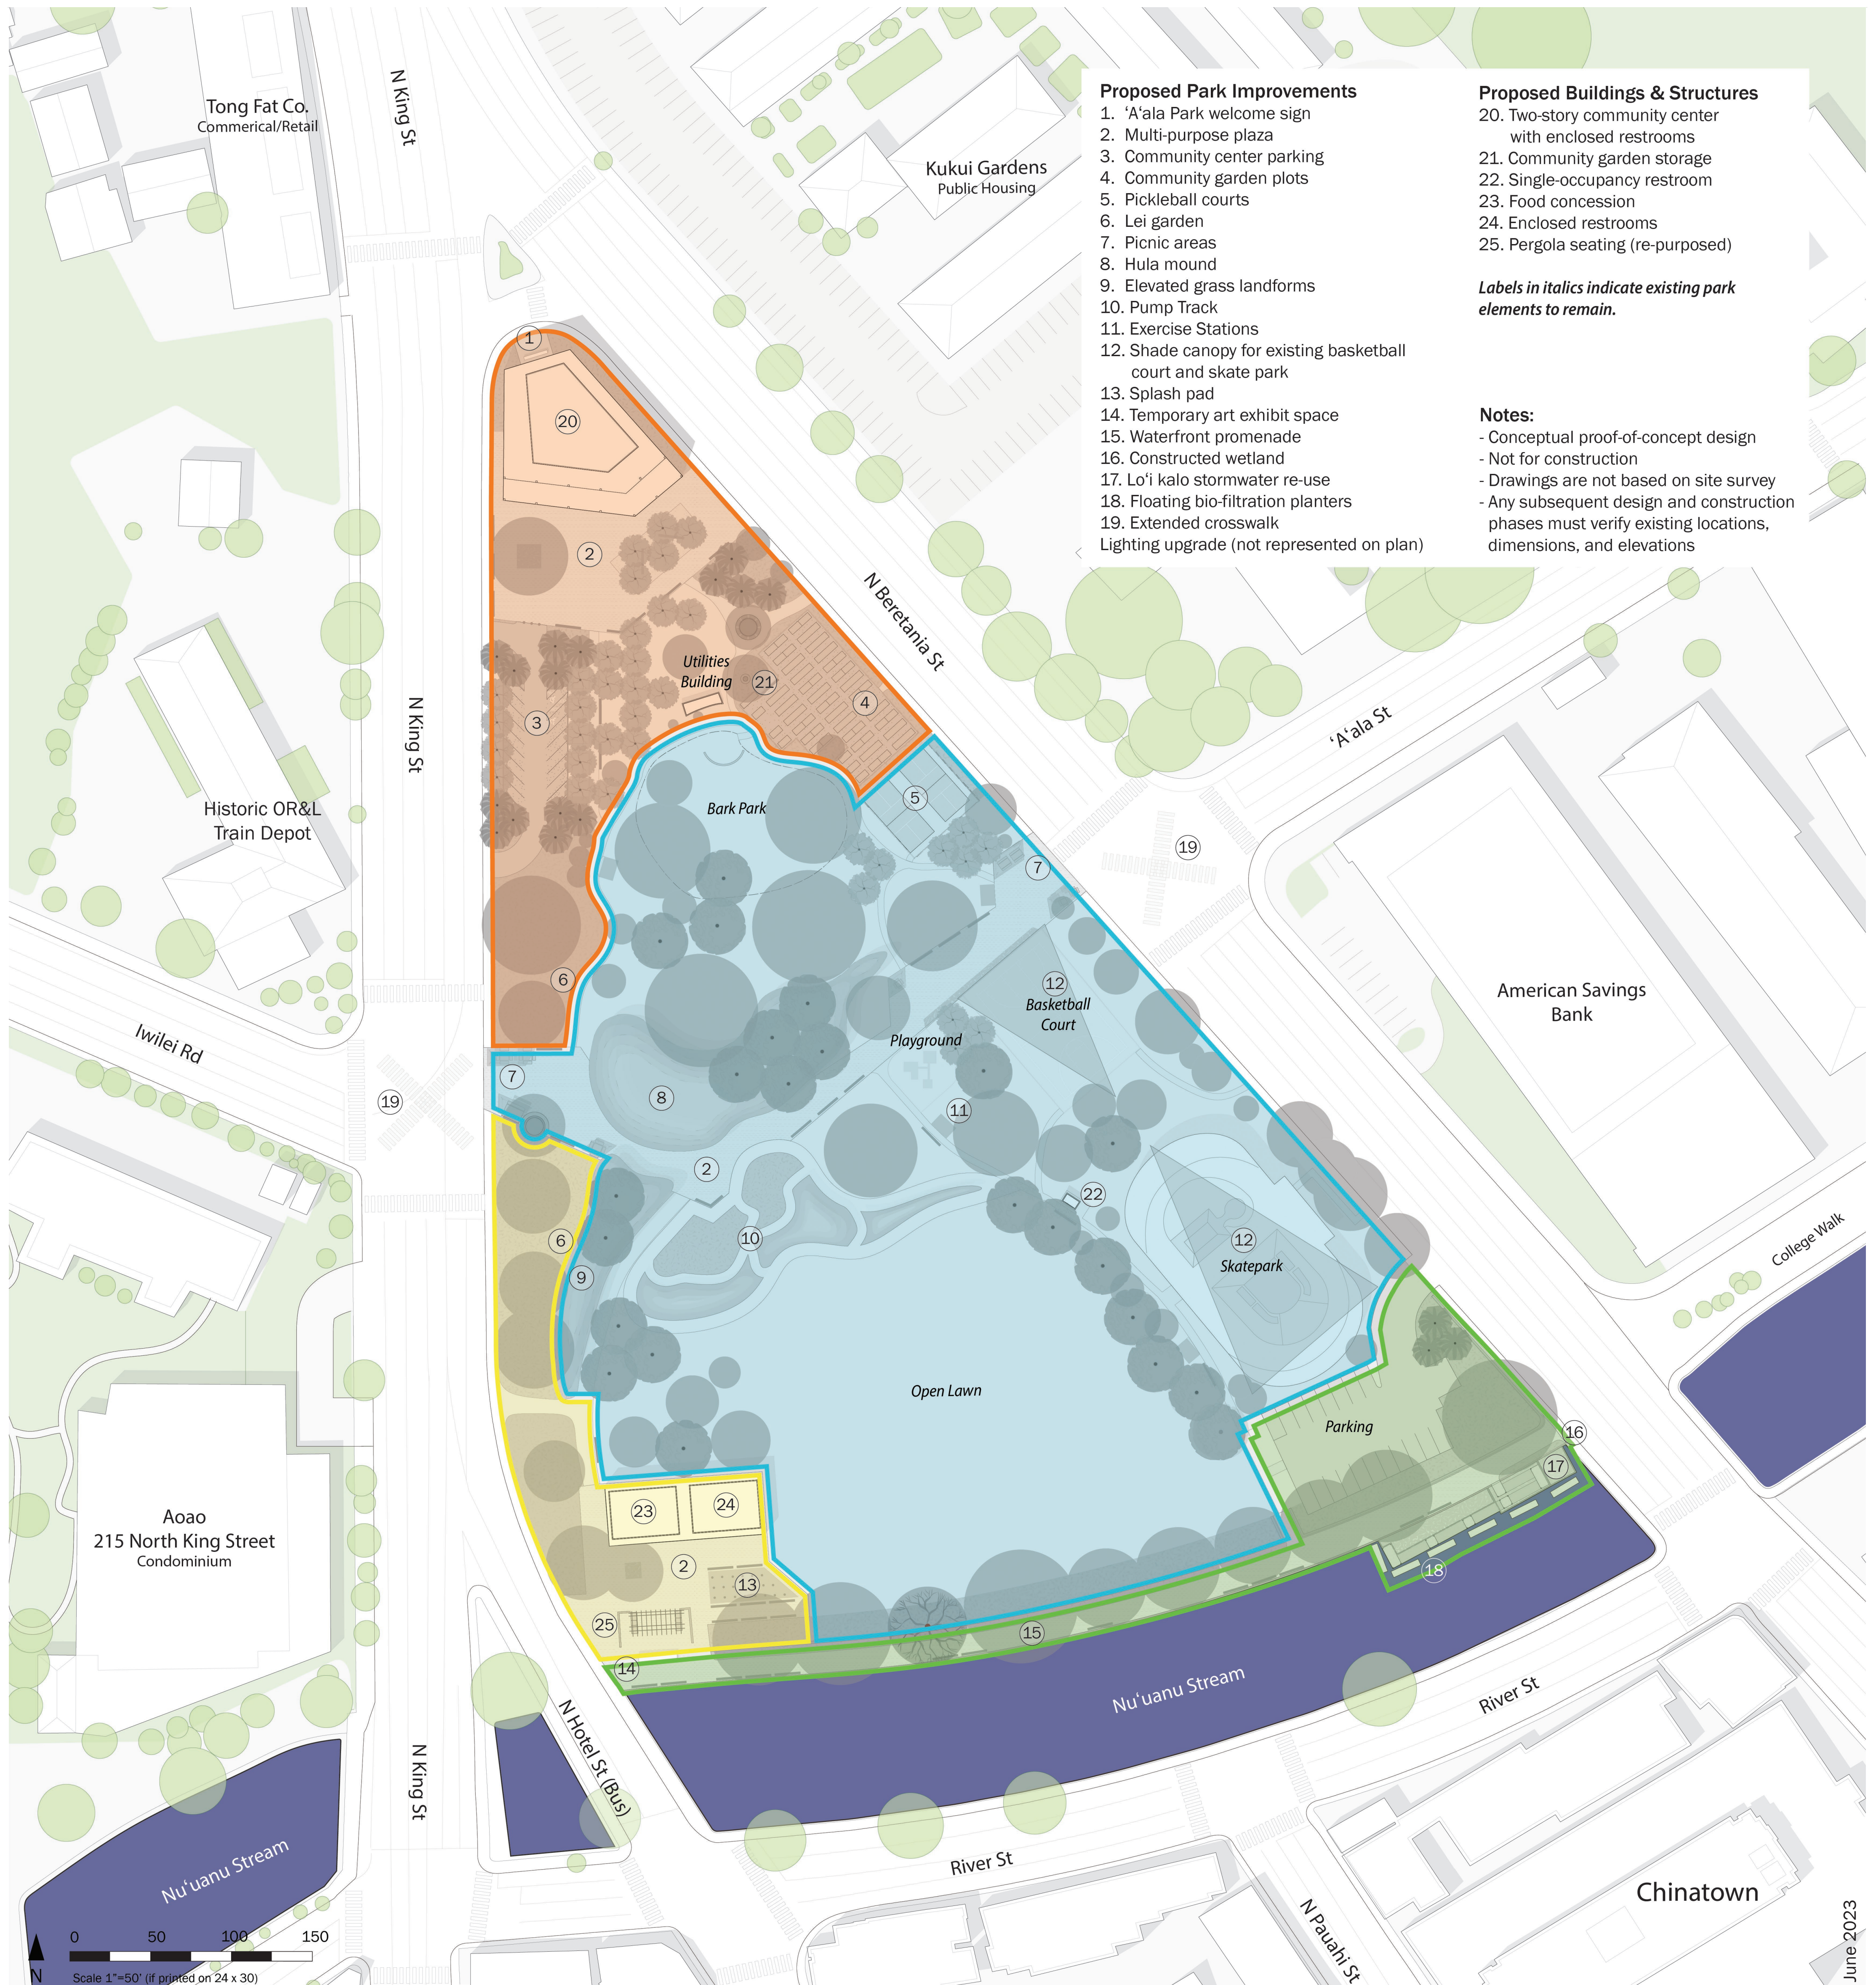

### Proposed Park Improvements

1. 'A'ala Park welcome sign
2. Multi-purpose plaza
3. Community center parking
4. Community garden plots
5. Pickleball courts
6. Lei garden
7. Picnic areas
8. Hula mound
9. Elevated grass landforms
10. Pump Track
11. Exercise Stations
12. Shade canopy for existing basketball court and skate park
13. Splash pad
14. Temporary art exhibit space
15. Waterfront promenade
16. Constructed wetland
17. Lo'i kalo stormwater re-use
18. Floating bio-filtration planters
19. Extended crosswalk
- Lighting upgrade (not represented on plan)

### Proposed Buildings & Structures

20. Two-story community center with enclosed restrooms
21. Community garden storage
22. Single-occupancy restroom
23. Food concession
24. Enclosed restrooms
25. Pergola seating (re-purposed)

*Labels in italics indicate existing park elements to remain.*

### Notes:

- Conceptual proof-of-concept design
- Not for construction
- Drawings are not based on site survey
- Any subsequent design and construction phases must verify existing locations, dimensions, and elevations

### Community Zone

The proposed two-story community center with secured bathrooms, covered lanais, an expansive multi-purpose plaza lined with seat wall benches, and parking with plumeria and hala shade trees activates and anchors a re-imagined 'A'ala Park for community events and gatherings. Community garden plots provide nearby residents the opportunity to grow their own food.

### Recreation Zone

New pickleball courts, an exercise loop with fitness stations, and a pump track for all ages supplement the park's existing recreational opportunities. Elevated grass-covered landforms define space and accommodate informal seating and community performances, while shaded picnic structures provide nearby residents and visitors with comfortable places to gather.

### Chinatown Gateway Zone

Enhancing the connection between 'A'ala Park and Chinatown, a shaded plaza space, a new cafe with enclosed restrooms, outdoor seating, and a splash pad fountain activate the Nu'uuanu stream edge by supporting gathering and play. A remnant historic pergola is re-purposed as a focal point and functions as a space for additional seating and rotating art installations.

### Waterfront Zone

An enhanced waterfront promenade along the south edge of the site promotes connectivity and stream access. It demonstrates the ecological potential of 'A'ala Park through a constructed wetland system to filter stormwater runoff, educational lo'i kalo terraces for viewing, and floating biofiltration planters in Nu'uuanu Stream to support native habitat.